




Vectorworks Educational Version

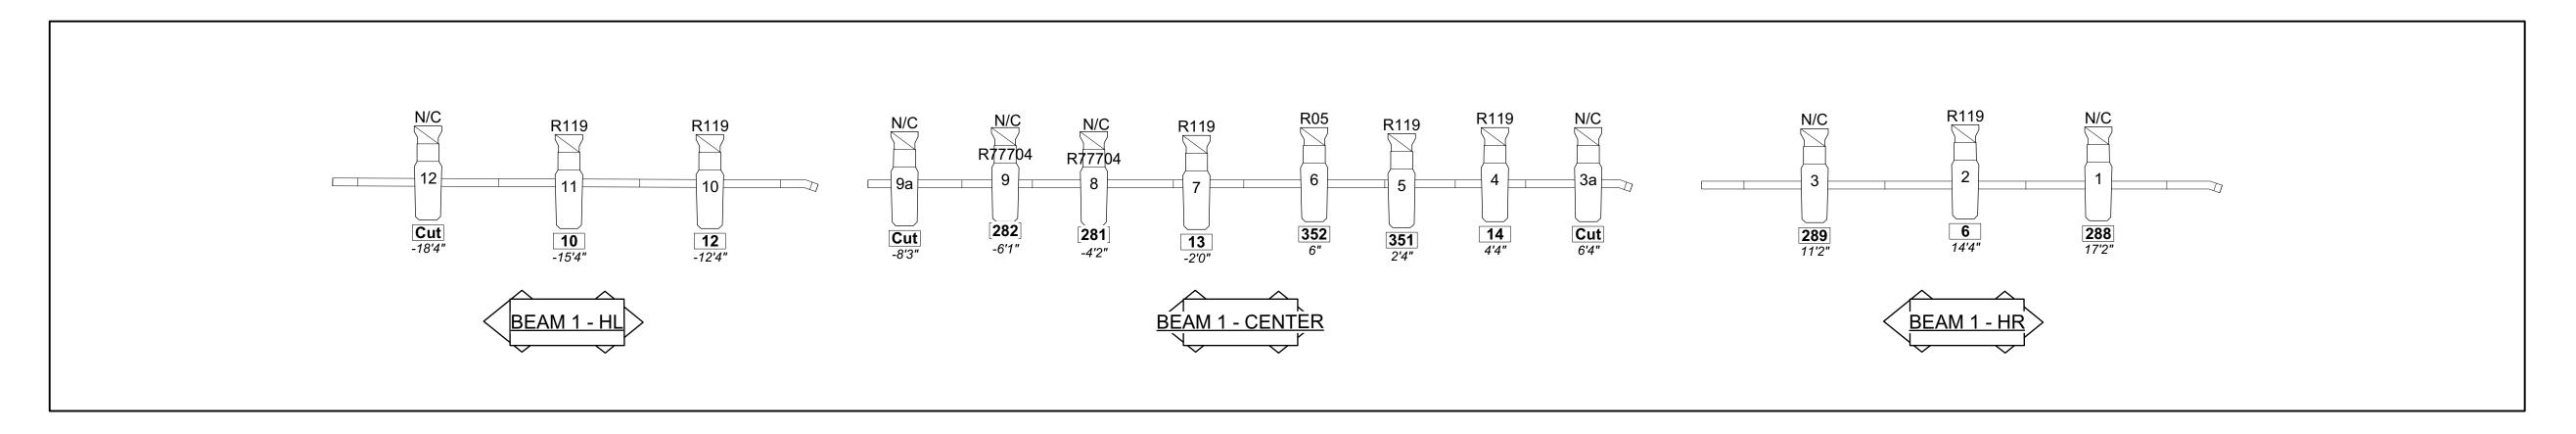

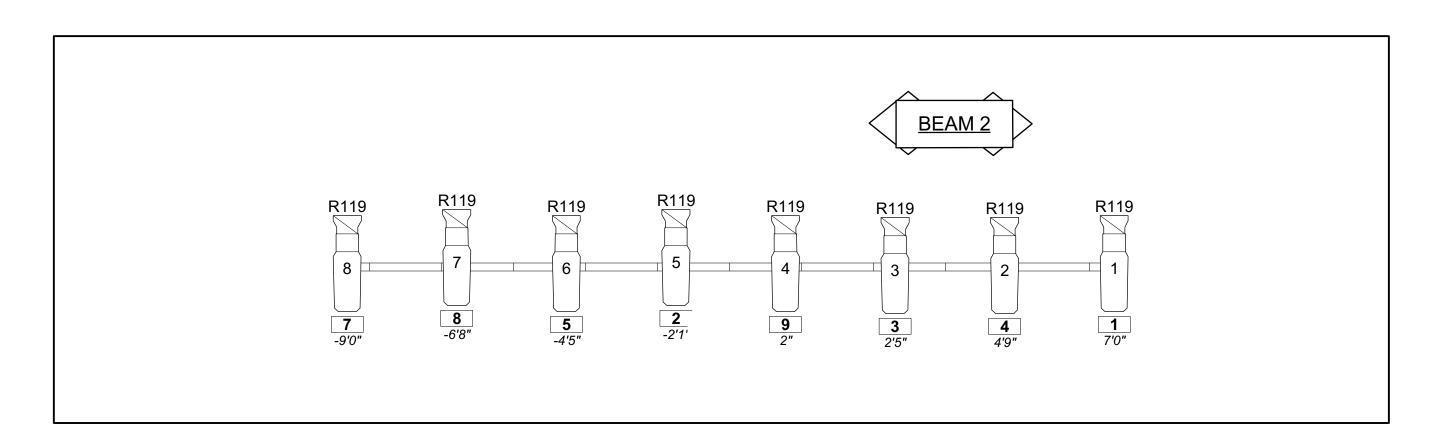

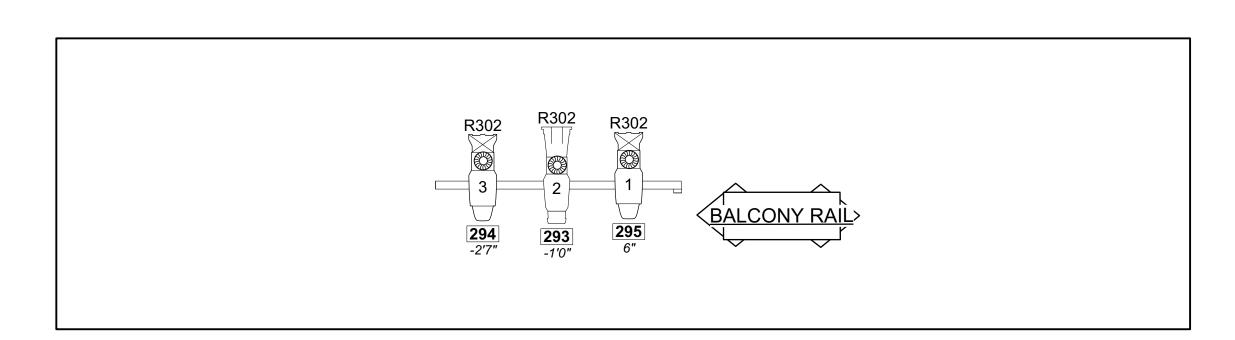

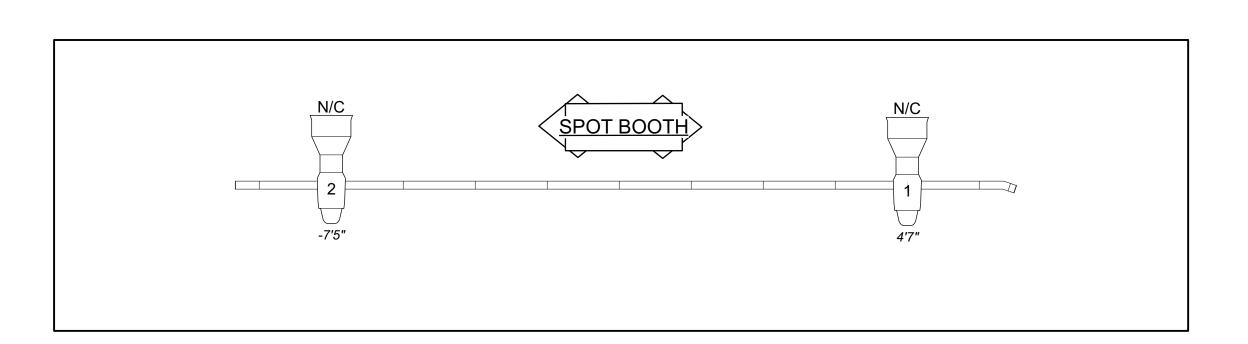

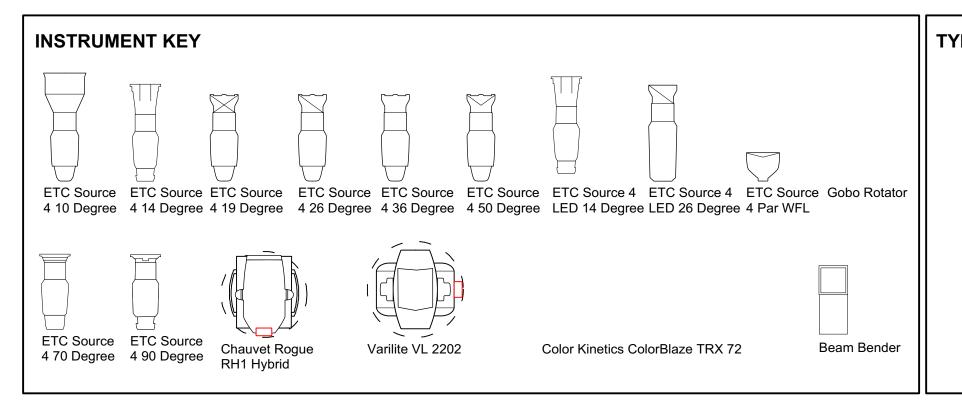

Color Gobo Unit Number Channel

NOTES Onion skin on all strip lights in the grid. Provide barn doors for all Souce 4 Pars. All Source 4 Pars beam US/DS. Follow Spot color will be selected at a later date. Install "American Idiot" tech table in house for tech. Light Board in the house for tech. Headsets for Light Board Op, 2 Designers, 2 Follow Spots. Provide extra frost (R119 and R132) at focus.

CREATIVE STAFF
DirectorMARK MADAMA ChoreographerLINDA GOODRICH Scenic DesignerJ. BRANSON Costume DesignerSUZANNE YOUNG Sound DesignerAL HERSCHMANN

LIGHTING DESIGNER

LIGHTING STAFF	REVISIONS	
Lighting DirectorMARK BERG Head Electrician	REV 2 R	
Executed by the Known Associates		
	· · · · · · · · · · · · ·	

Dina Shulman

dshulm@umich.edu (617)-538-5425

ا ت	REV 2	REVISIONS	9/24/18	
es				
	REV 1	SHOP SUBMIT	9/17/18	

This drawing represents visual concepts and

engineering or use.

construction suggestions only. It does not replace the knowledge and advice of licensed structural and electrical engineers. The designer is unqualified to determine the structural appropriateness of this

design and will not assume responsibility for improper



CANTE ET	
S A BLABRITA	
A MUSICAL COMEDA	

SCALE:	1/2" = 1'0"	PLATE
DRAWN BY	: D. SHULMAN	
DRAWN O	N: 9/24/18	
FILE:	CHARITY.9.24.18.VWX	

LYDIA MENDELSSOHN THEATRE

FRONT OF HOUSE